



PORI 7 II

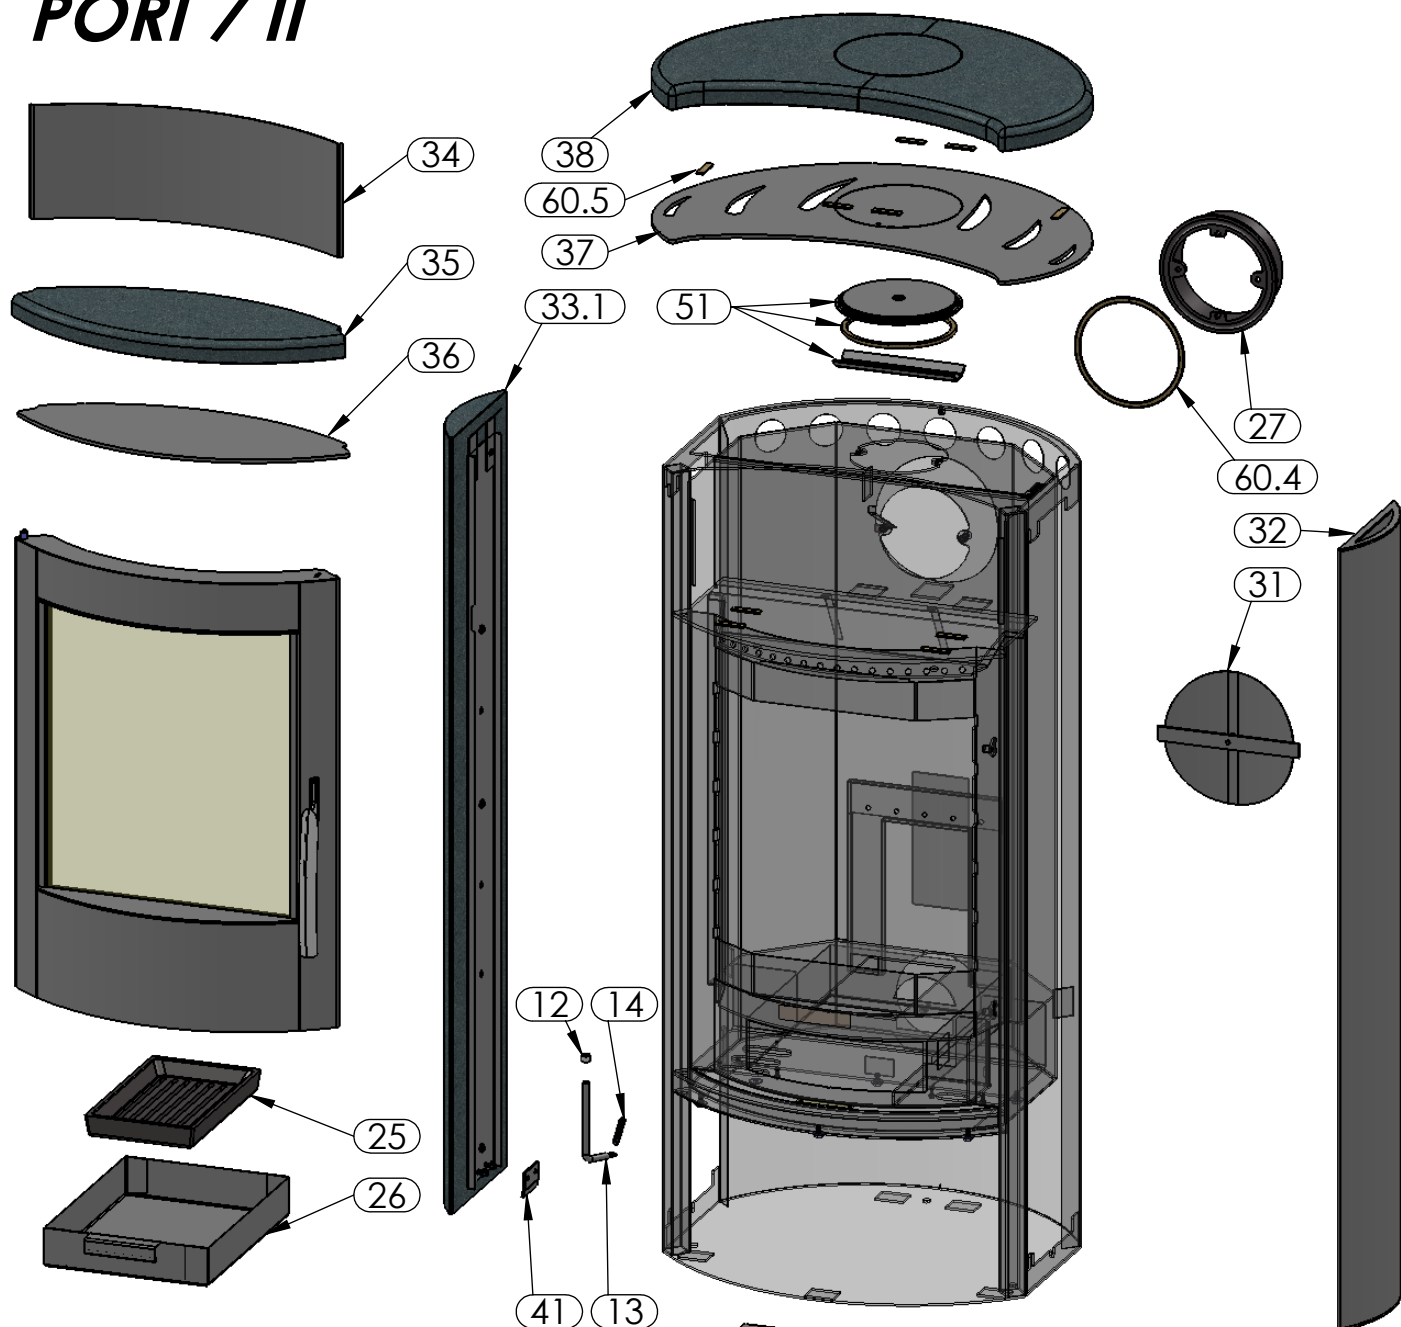

1.2 - DVEŘE KPL.

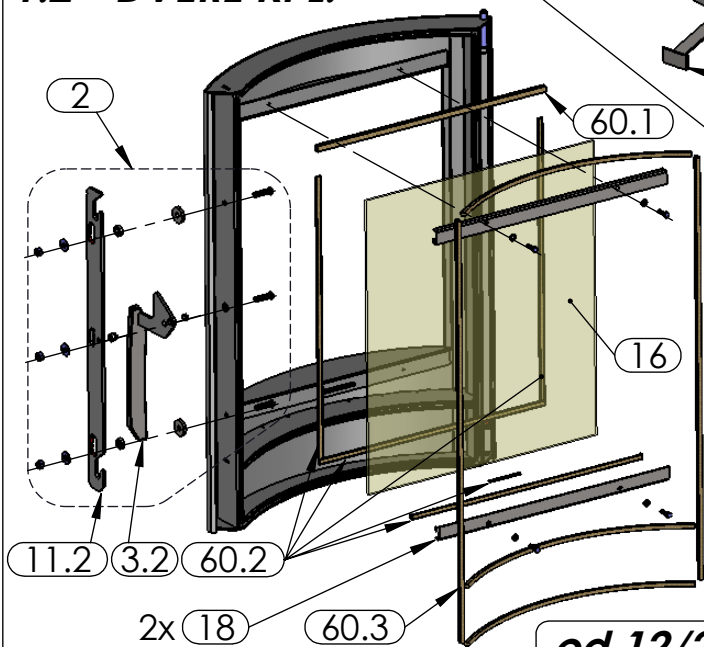

od 12/2013

24 - VYZDÍVKA KPL.

